


1
A.500

SOUTH ELEVATION PLAN

SCALE: 1/4" = 1'-0"
FOR ESTIMATE PURPOSES ONLY / NOT FOR CONSTRUCTION

ELEVATION NOTES


1. EXTERIOR CULTURED STONE MATERIAL BY _____ AND IS _____ COLOR. MATERIAL TO COVER 20% OF FRONT ELEVATION.
2. ALL SIDING IS TO BE A THREE-COAT STUCCO, COLOR TO BE SELECTED BY OWNER.

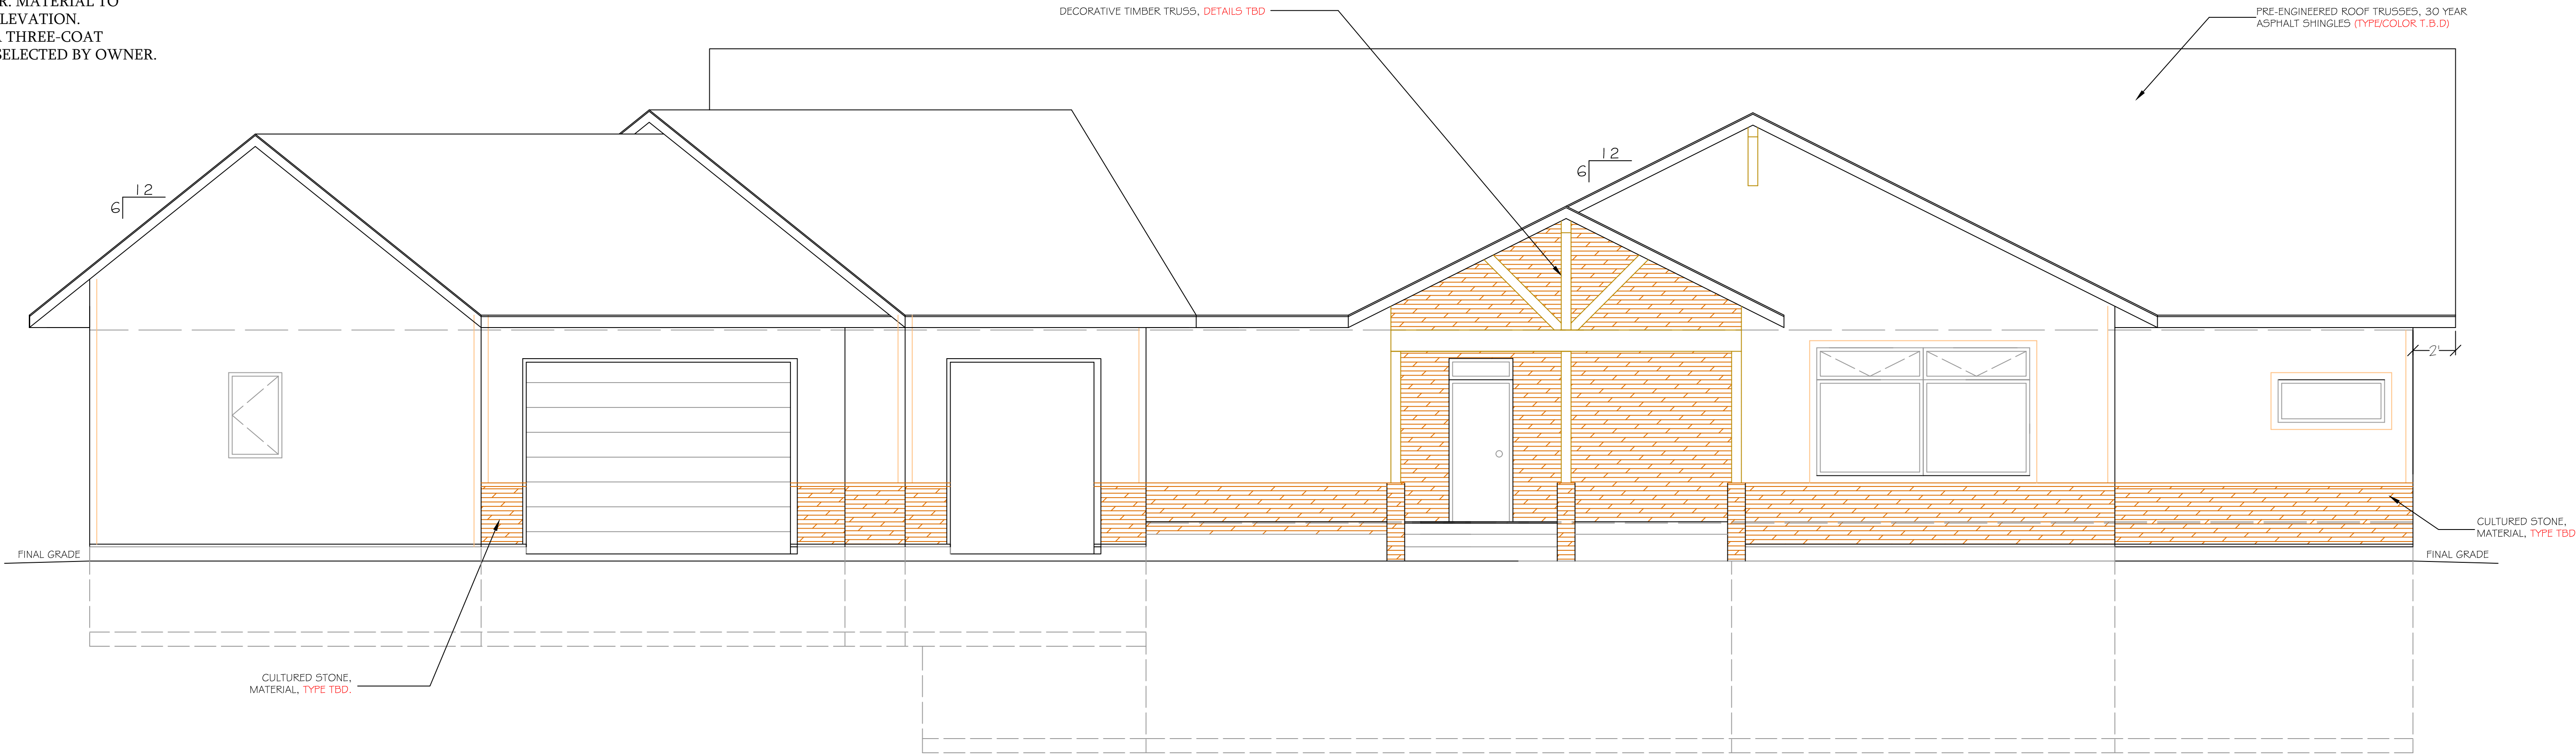

2
A.500

NORTH ELEVATION PLAN

SCALE: 1/4" = 1'-0"

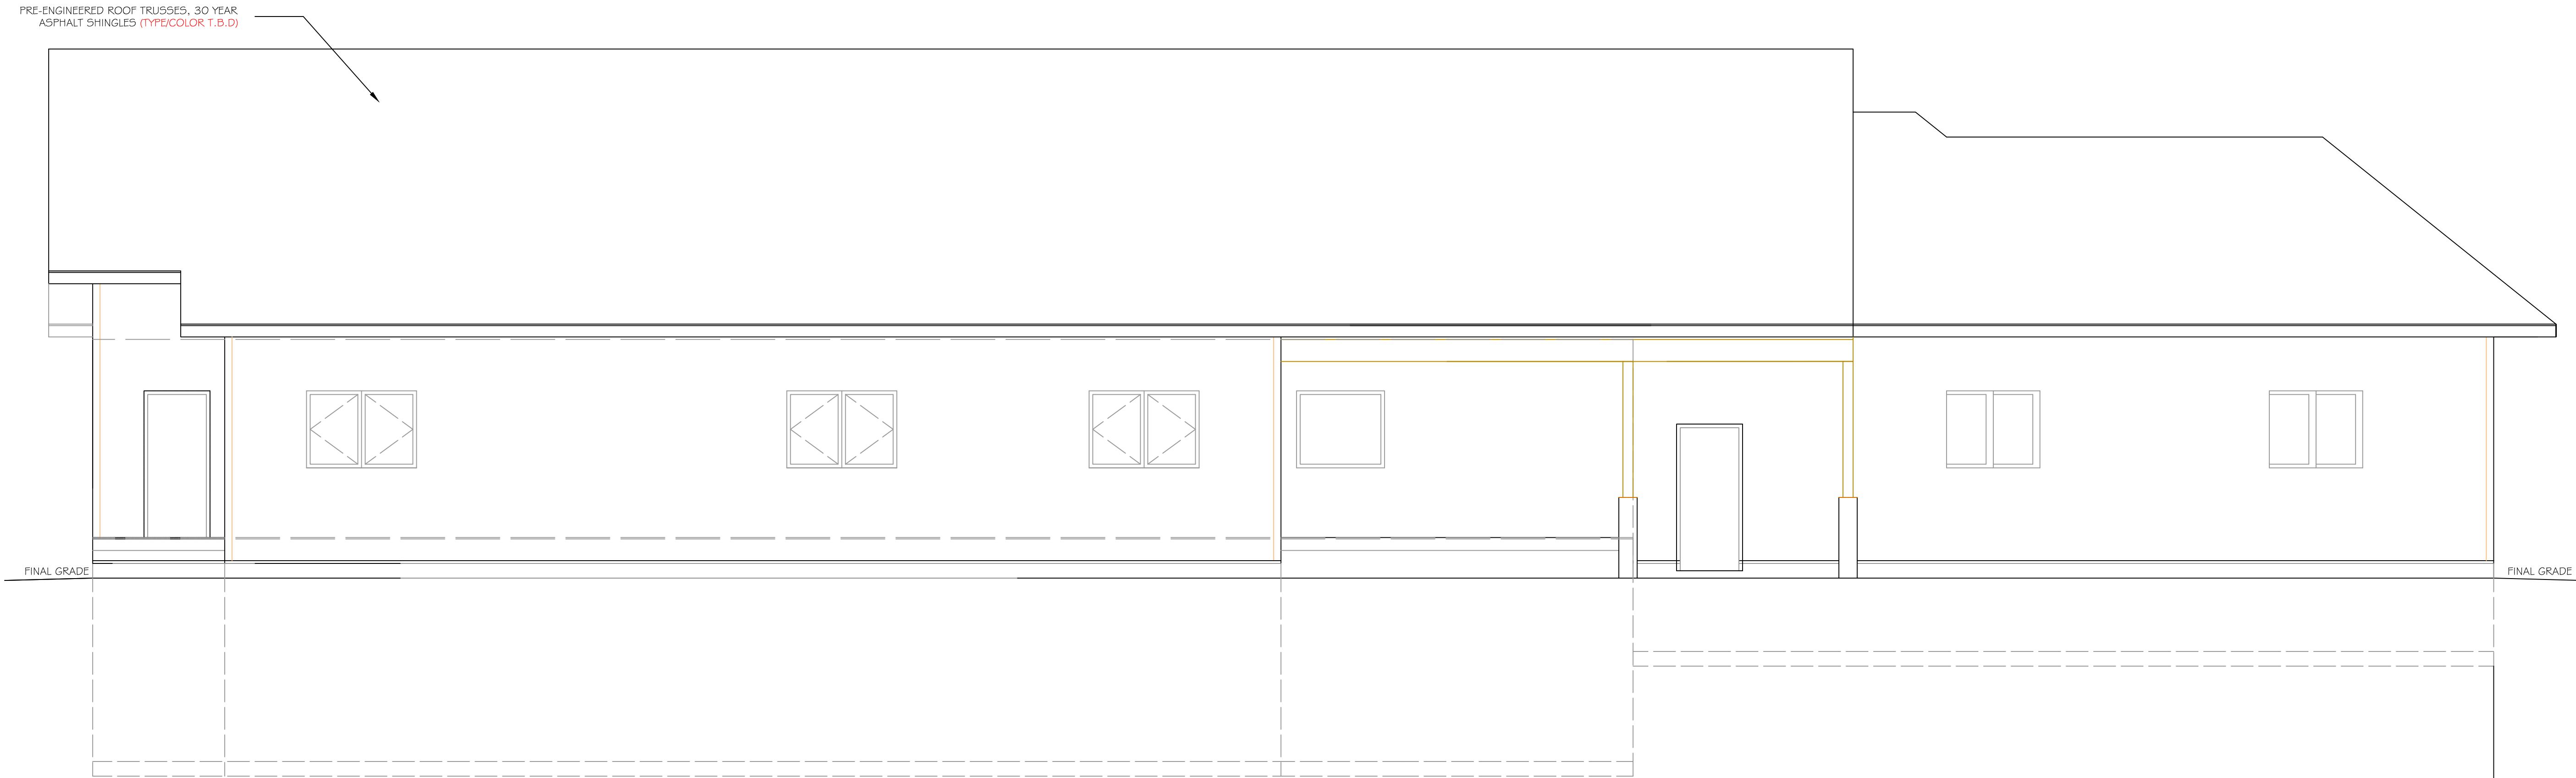

finaldraftstudio.com

Copyright 2020:
Final Draft Studio
All Rights Reserved

FINAL DRAFT STUDIO
Mailing Address:
PO Box 415
Laramie, WY 82073
Phone: 307-760-5998
Email: seth@finaldraftstudio.com

Page - Bennett Residence Project 2020
Prepared for Darroll Bennett and Anne Page

Date:	1/16/2020	Drawn By:	Seth Carson
Revised:		Drawn By:	Seth Carson
Revised:		Drawn By:	Seth Carson
Revised:		Drawn By:	Seth Carson
Bid Set:		Drawn By:	Seth Carson
Final Ver:		Drawn By:	Seth Carson

A.500
SOUTH/NORTH
ELEVATION
PLANS